





.ang/e gallery

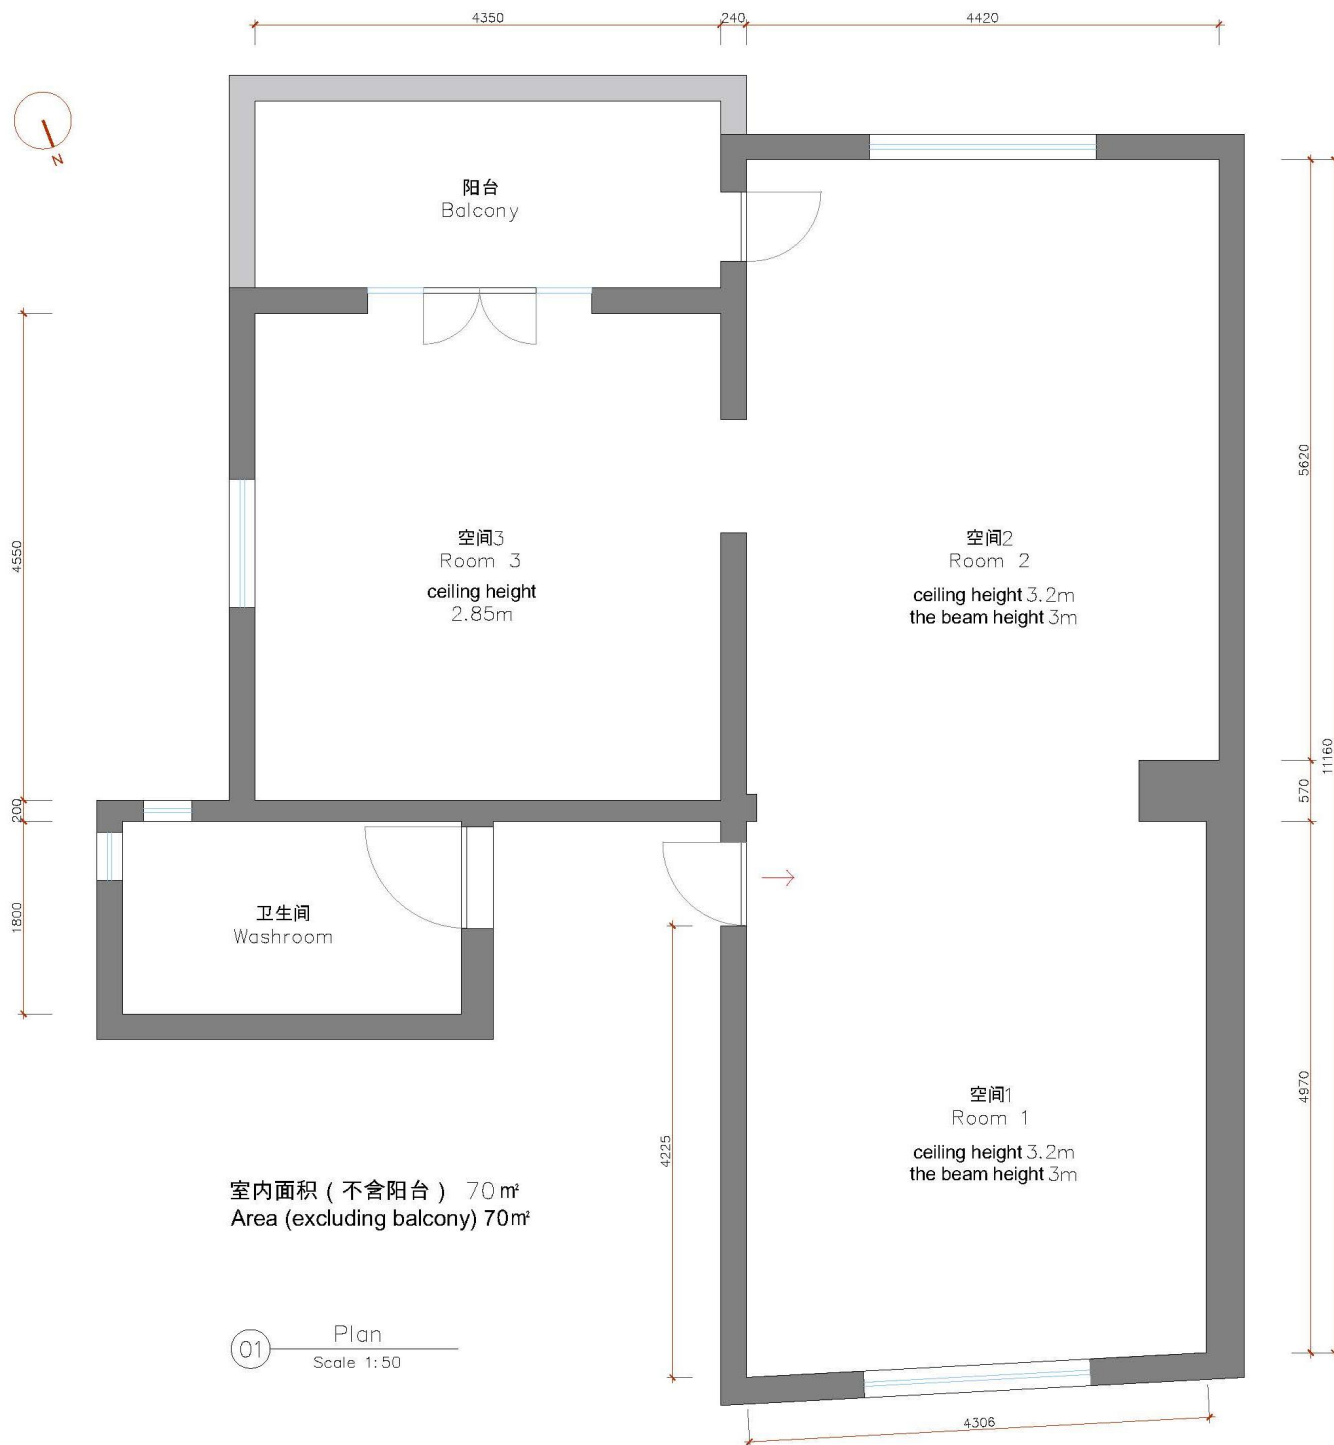


Floor Plan 平面图


图例 Legend	
	插座 Socket
	双开单控开关 2 - gang single - way switch
	单开单控开关 1 - gang single - way switch
	双开单控开关 (进门处) 2 - gang single - way switch (at the entrance)

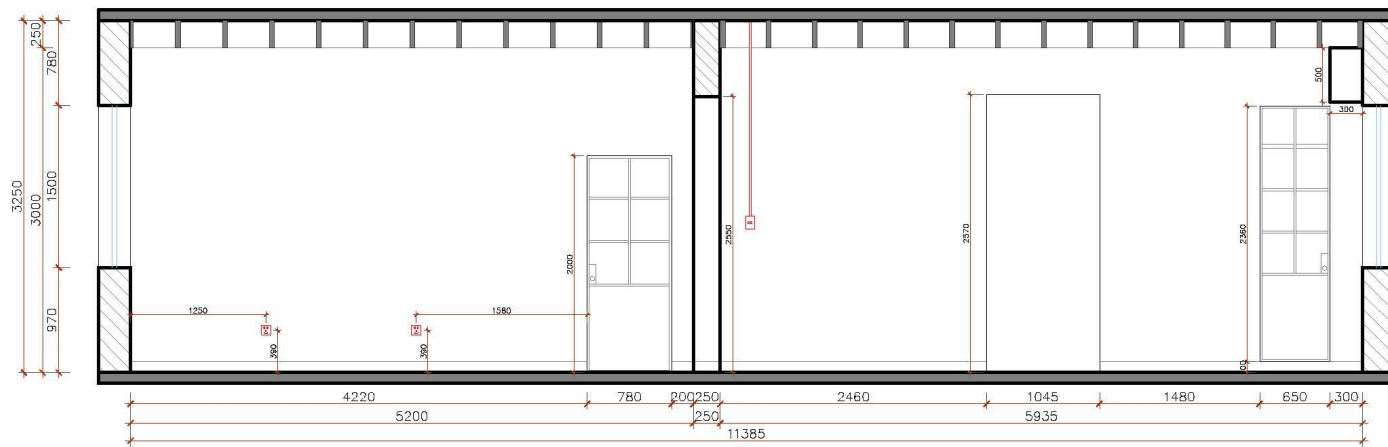


02-1 Elevation
Scale 1:50

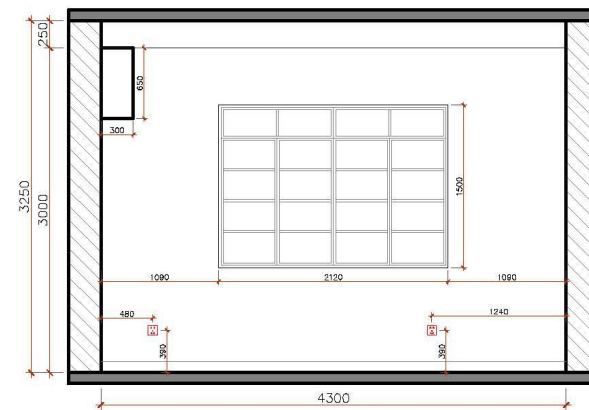

02-2 Elevation
Scale 1:50

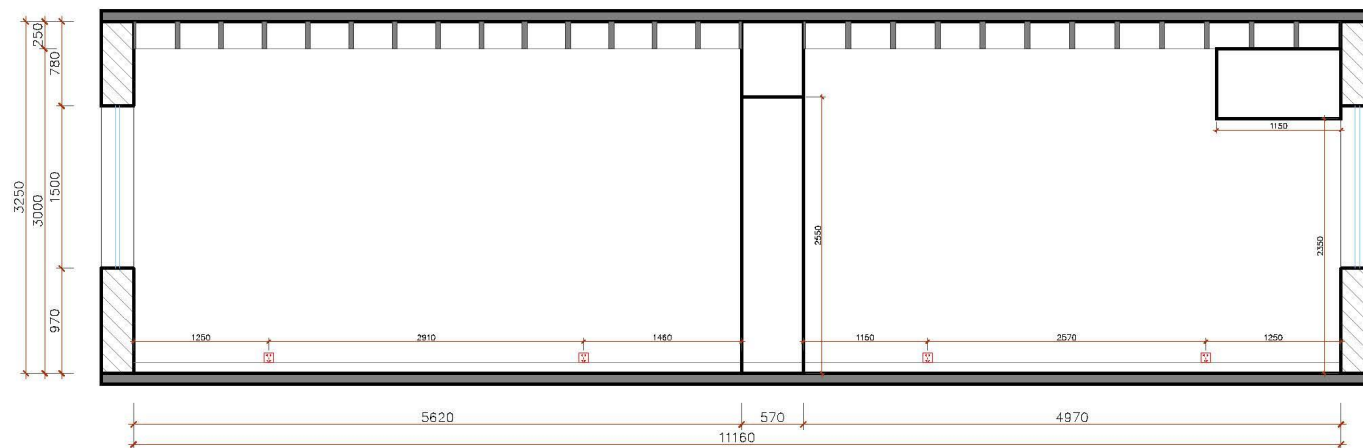


02-3 Elevation
Scale 1:50

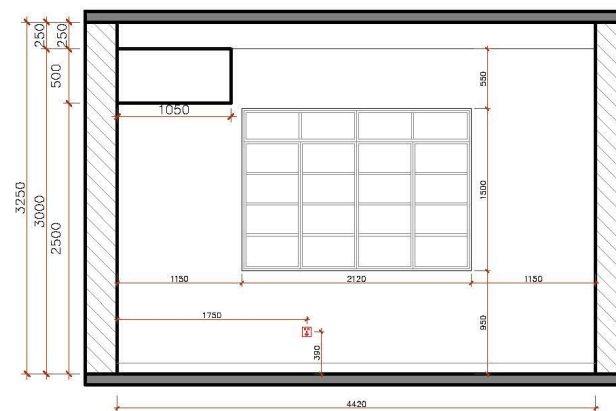


02-4 Elevation
Scale 1:50

图例 Legend	
	插座 Socket
	双开单控开关 2 - gang single - way switch
	单开单控开关 1 - gang single - way switch
	双开单控开关 (进门处) 2 - gang single - way switch (at the entrance)

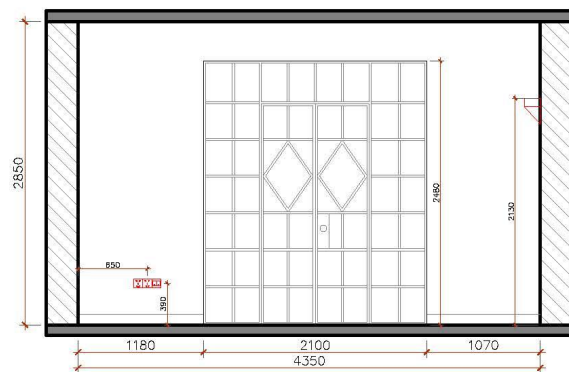


03-1 Elevation
Scale 1:50

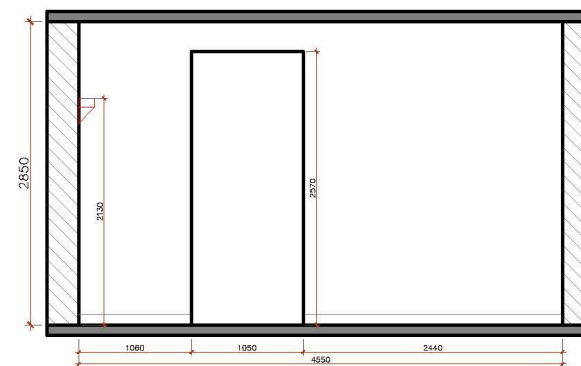


03-2 Elevation
Scale 1:50

此处为非承重墙面 This is a non-load-bearing wall.

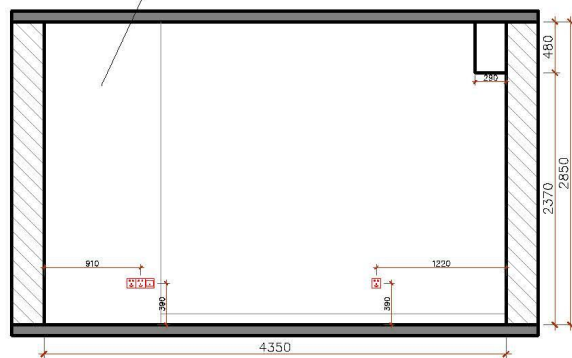

03-3 Elevation
Scale 1:50

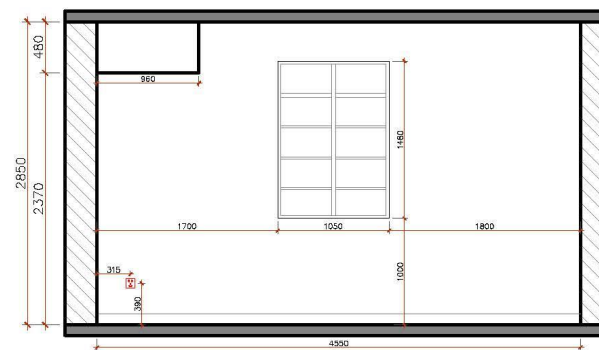

03-4 Elevation
Scale 1:50



Main Space 主要空间



Details 空间细节



Details 空间细节



Details 空间细节